


This document is the property of COMBS Consulting Group, Inc. and is to be used only for the project and site identified herein. It is not to be reproduced, stored in a retrieval system, or transmitted in any form or by any means, electronic, mechanical, photocopying, recording, or by any information storage and retrieval system, without the prior written permission of COMBS Consulting Group, Inc. The user of this document is advised that the user assumes all liability for any use of this document not intended by COMBS Consulting Group, Inc.

Date	10/17/18
Revision	01/08/19
1	ADDENDUM #1
2	AS/US

Date	10/17/18
Job No.	180210
Date	10/20/18
Checked by	Checker
Scale	1/8" = 1'-0"

SECOND FLOOR PLAN
- BUILDING A (SOUTH)
- TECHNOLOGY

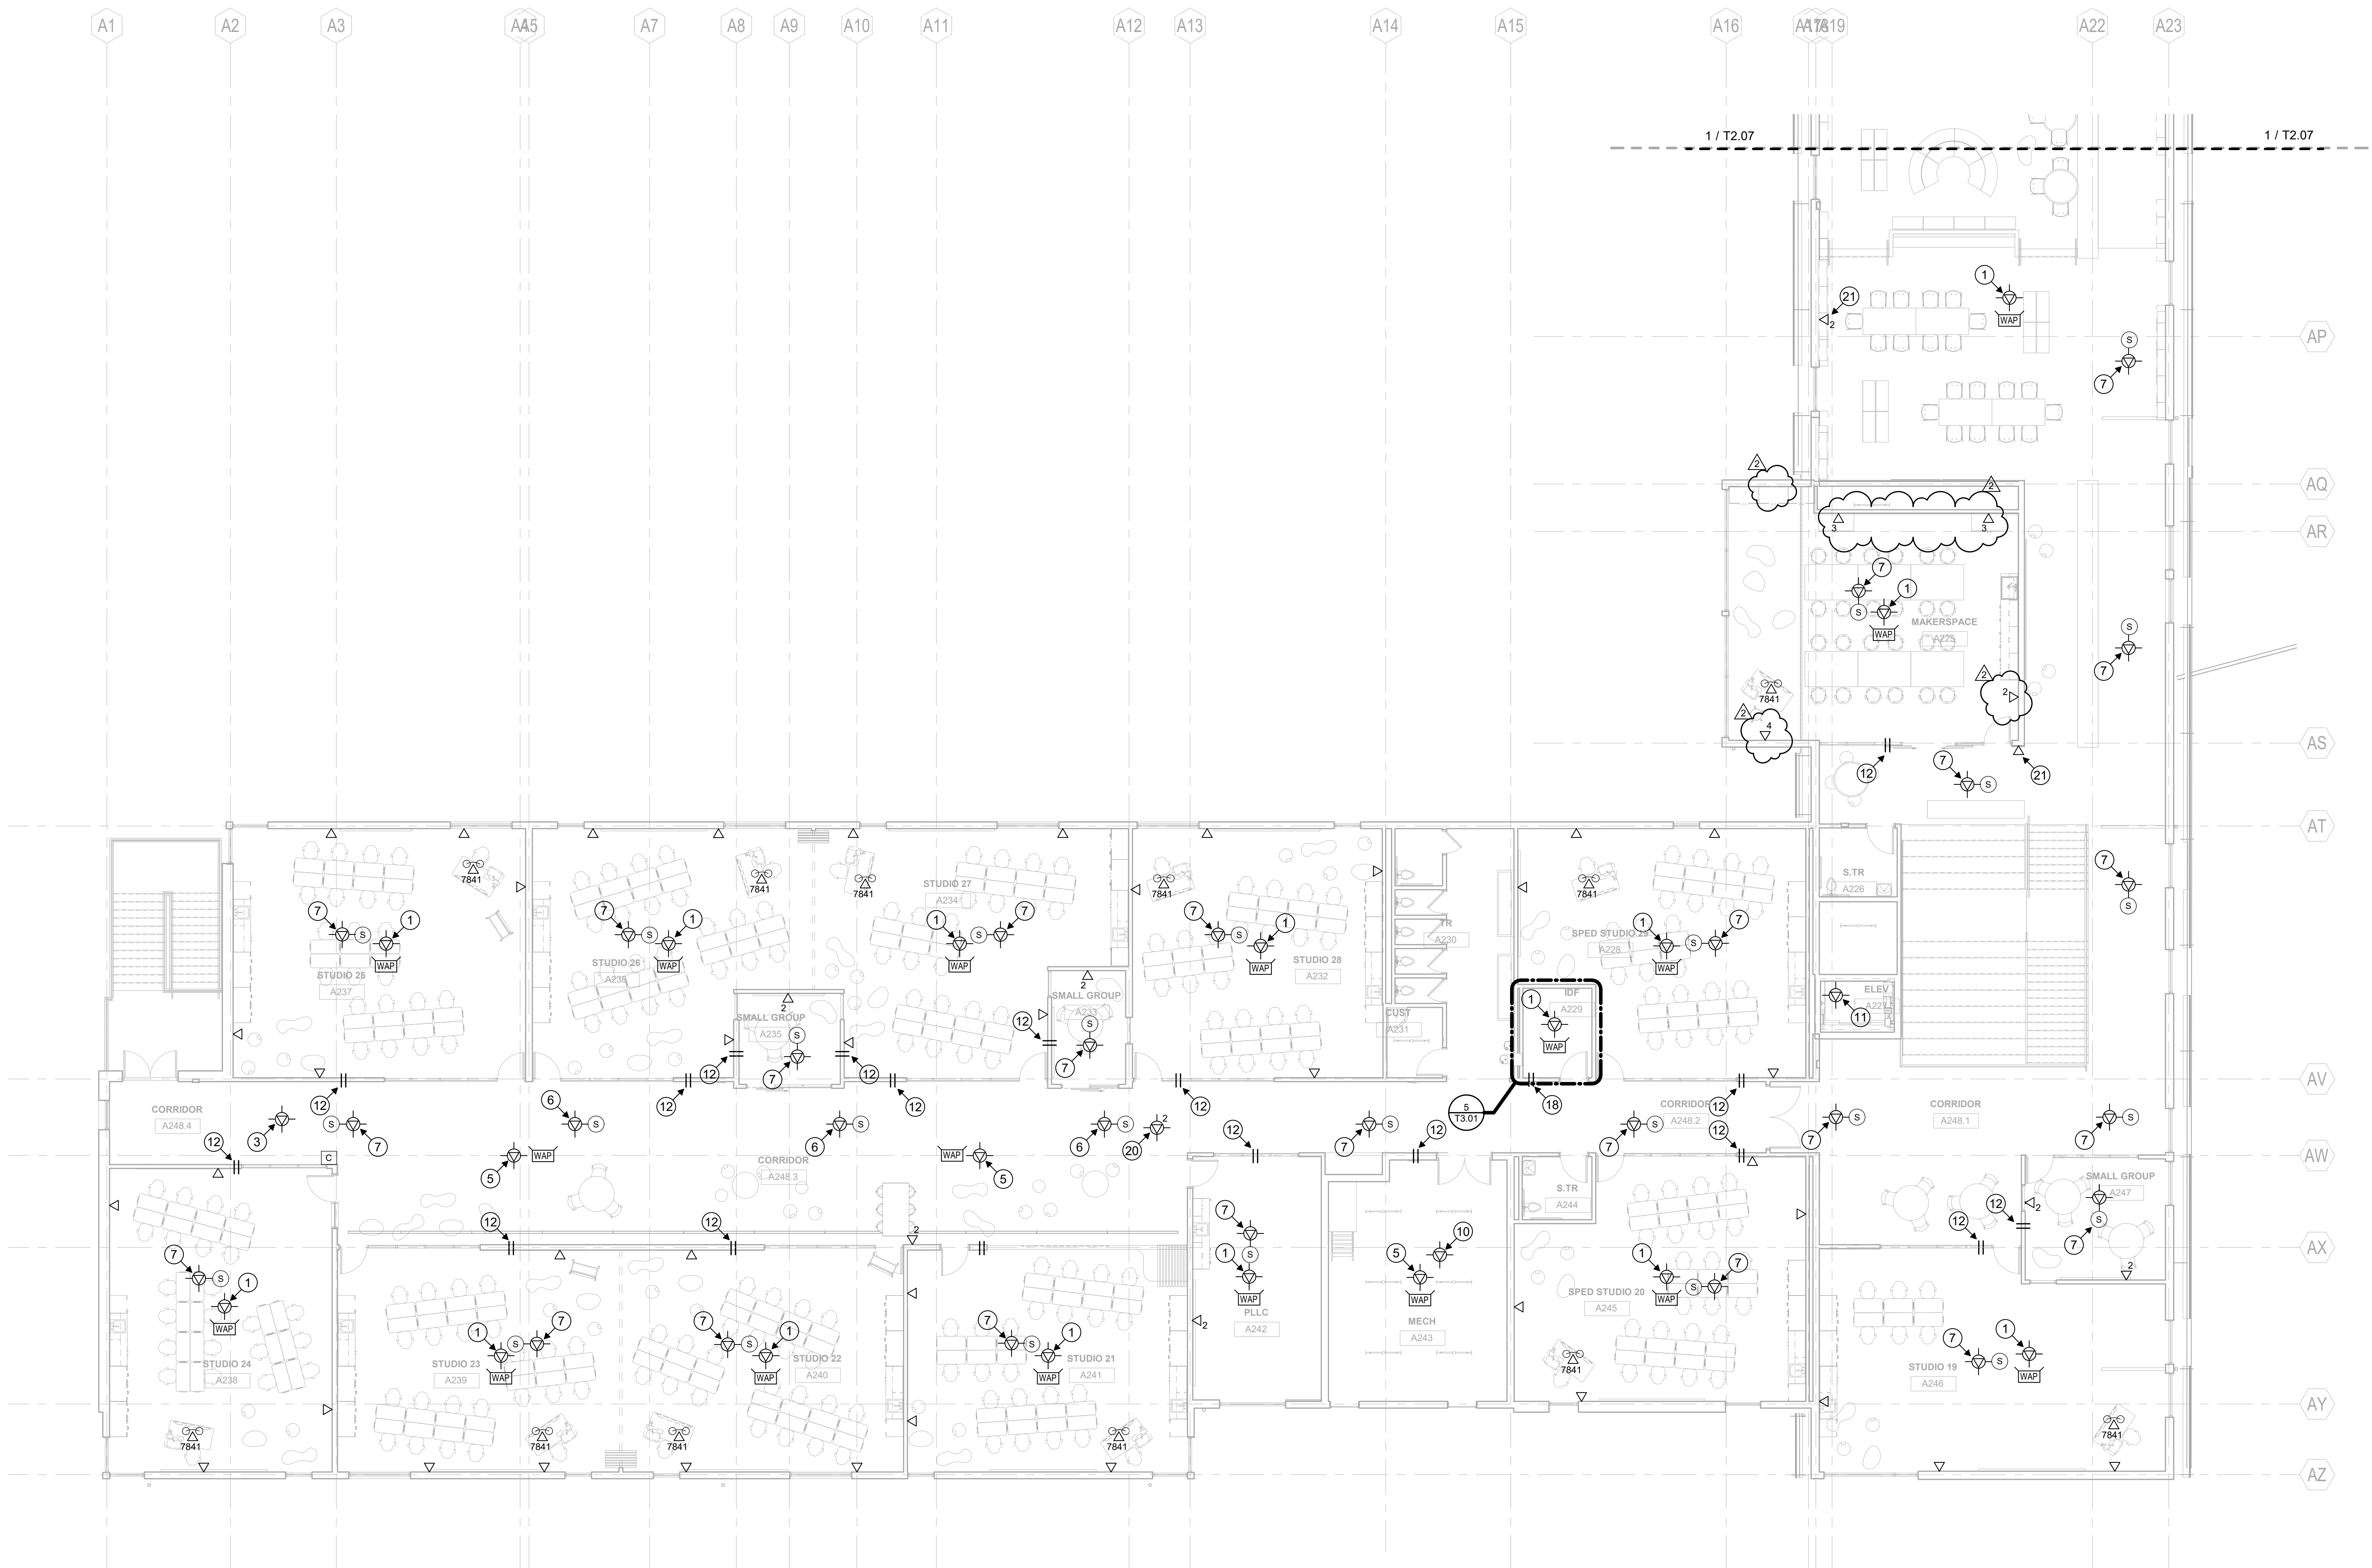

1 SECOND FLOOR PLAN - BUILDING A (SOUTH) - TECHNOLOGY
T2.08 / 1/8" = 1'-0"

